


Conceptual Site Plan:





Fed Ex

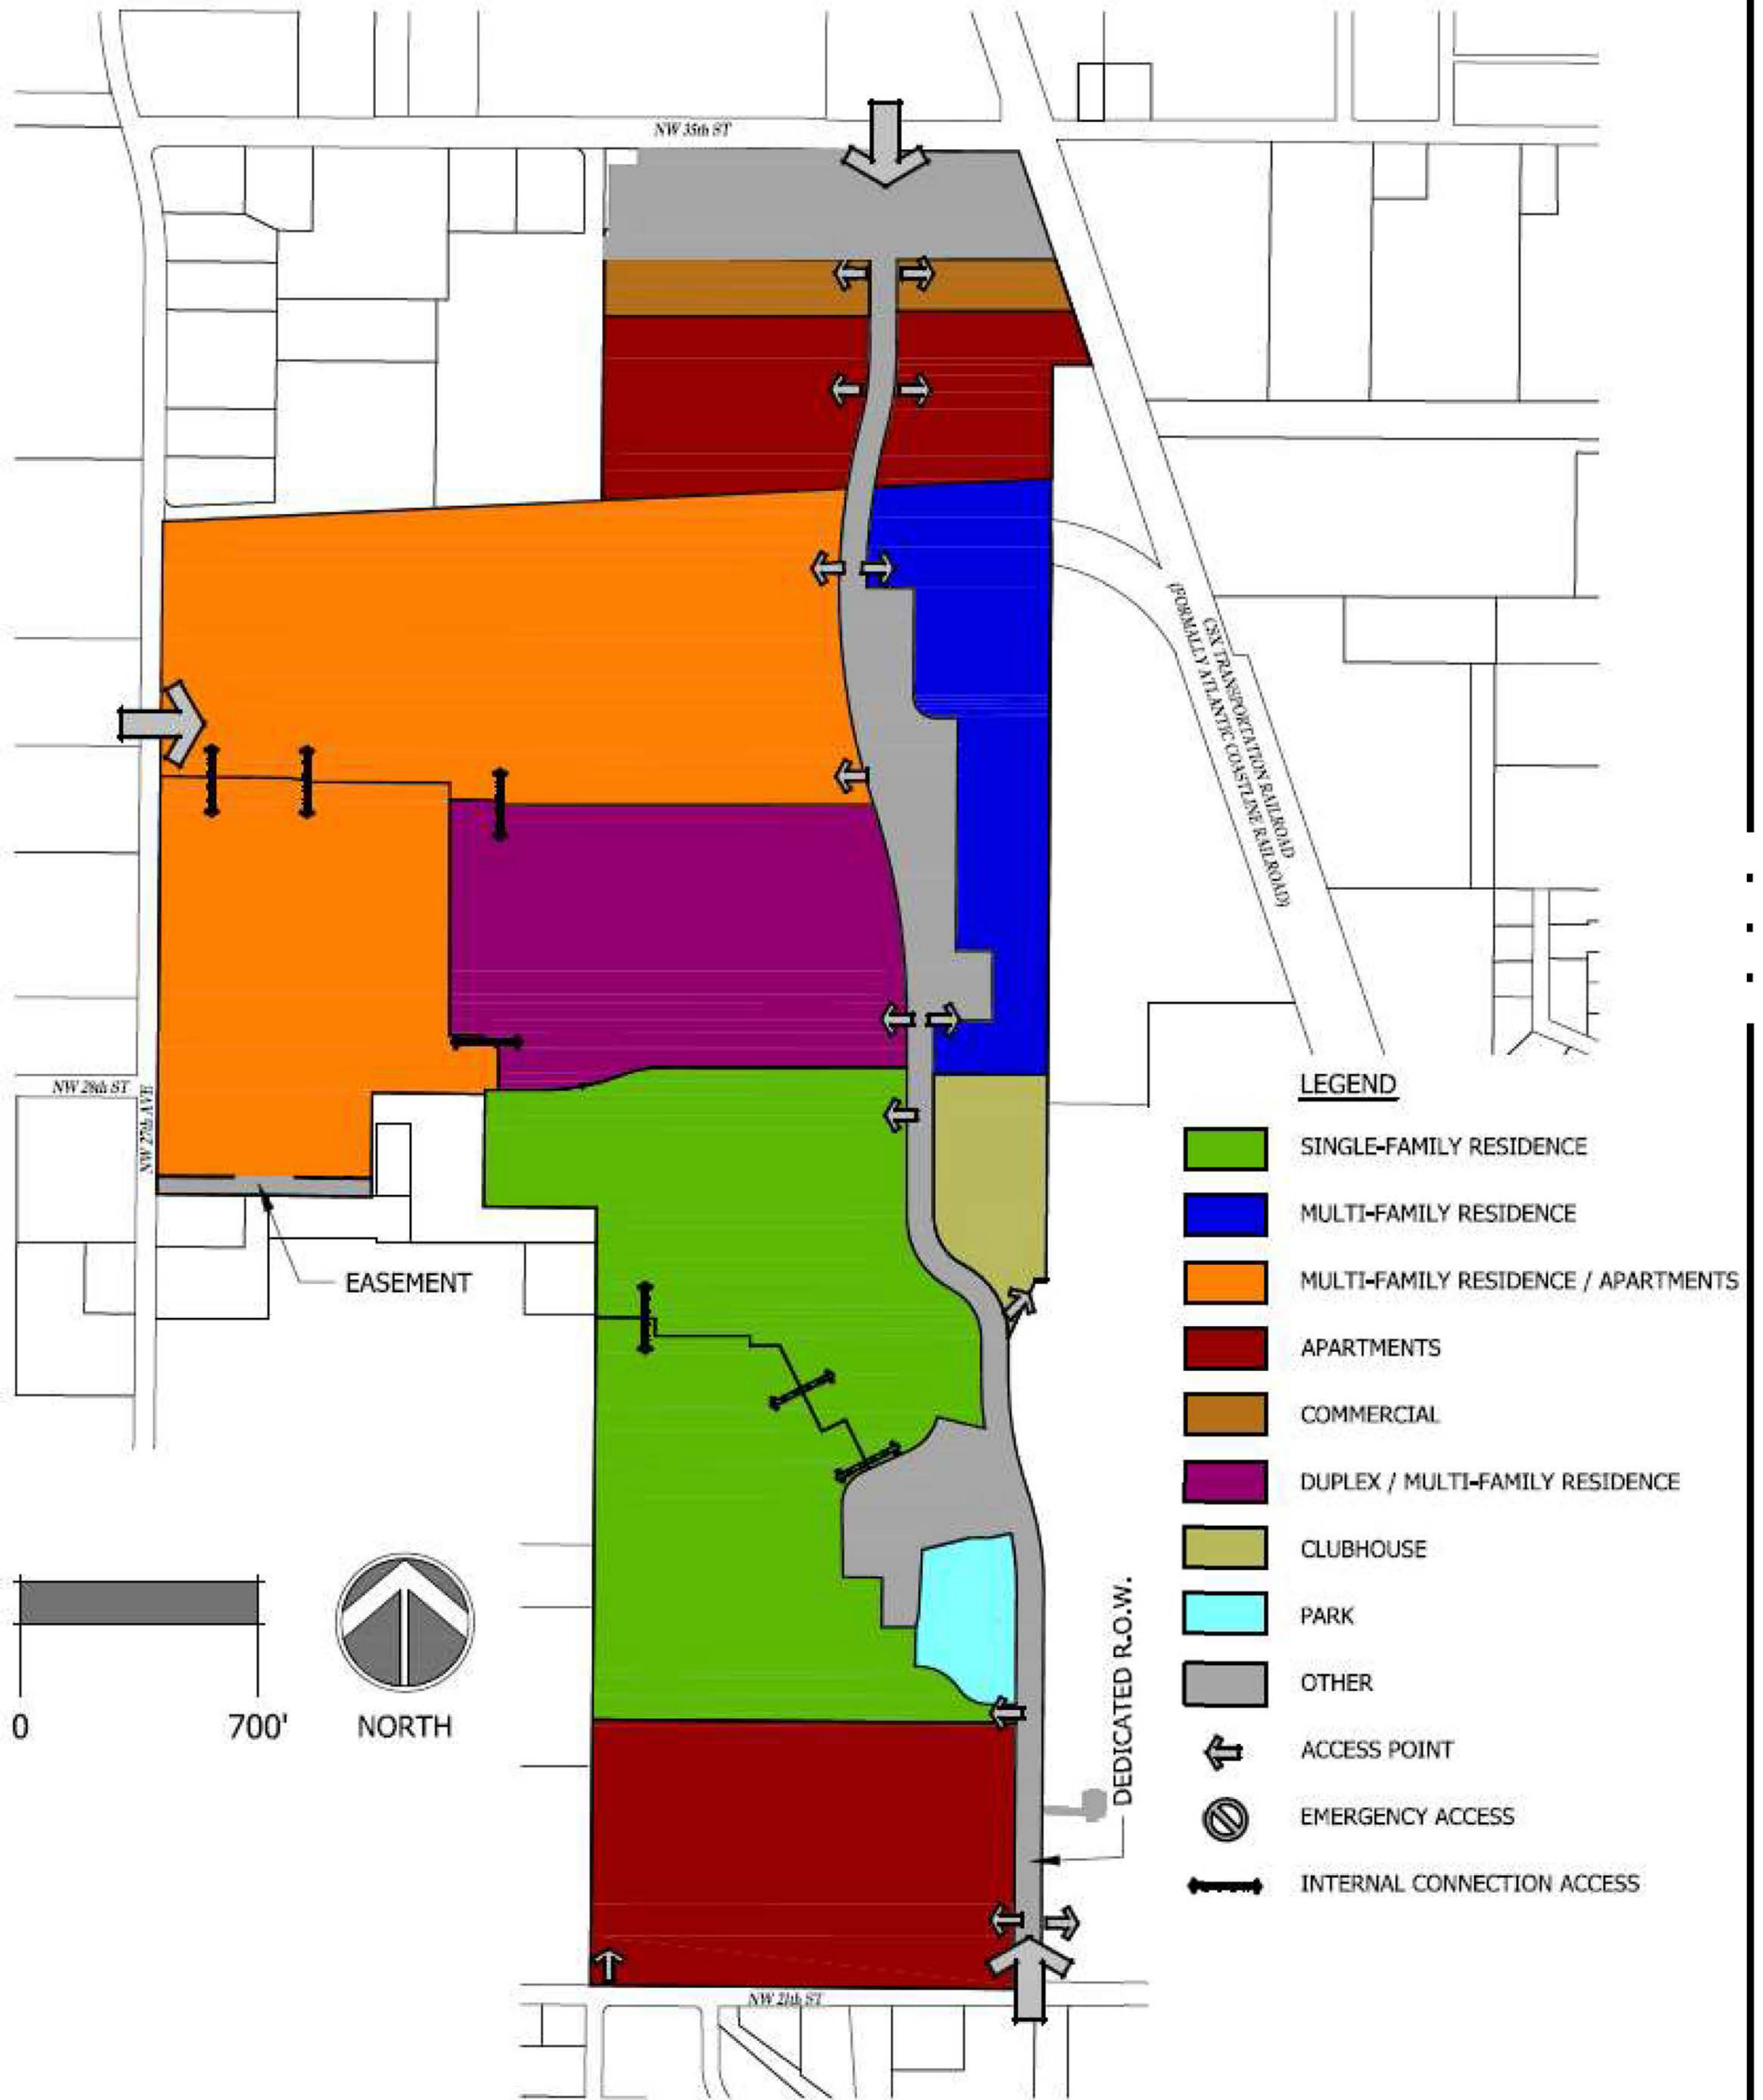

Amazon



Reilly Arts Center



Ocala Tuscawilla Park



Chewy



Discovery Center

FUTURE INTERCHANGE
SLATED FOR 2022



UFHealth
UNIVERSITY OF FLORIDA HEALTH
UF SHANDS
HOSPITAL
OUTPATIENT
AND URGENT
CARE

EXIT
354

SR 27



Lillian Bryant Park




Environmental Park



Ocala Downtown Square

WEST OAK RESIDENTIAL REDEVELOPMENT PROJECT VICINITY MAP

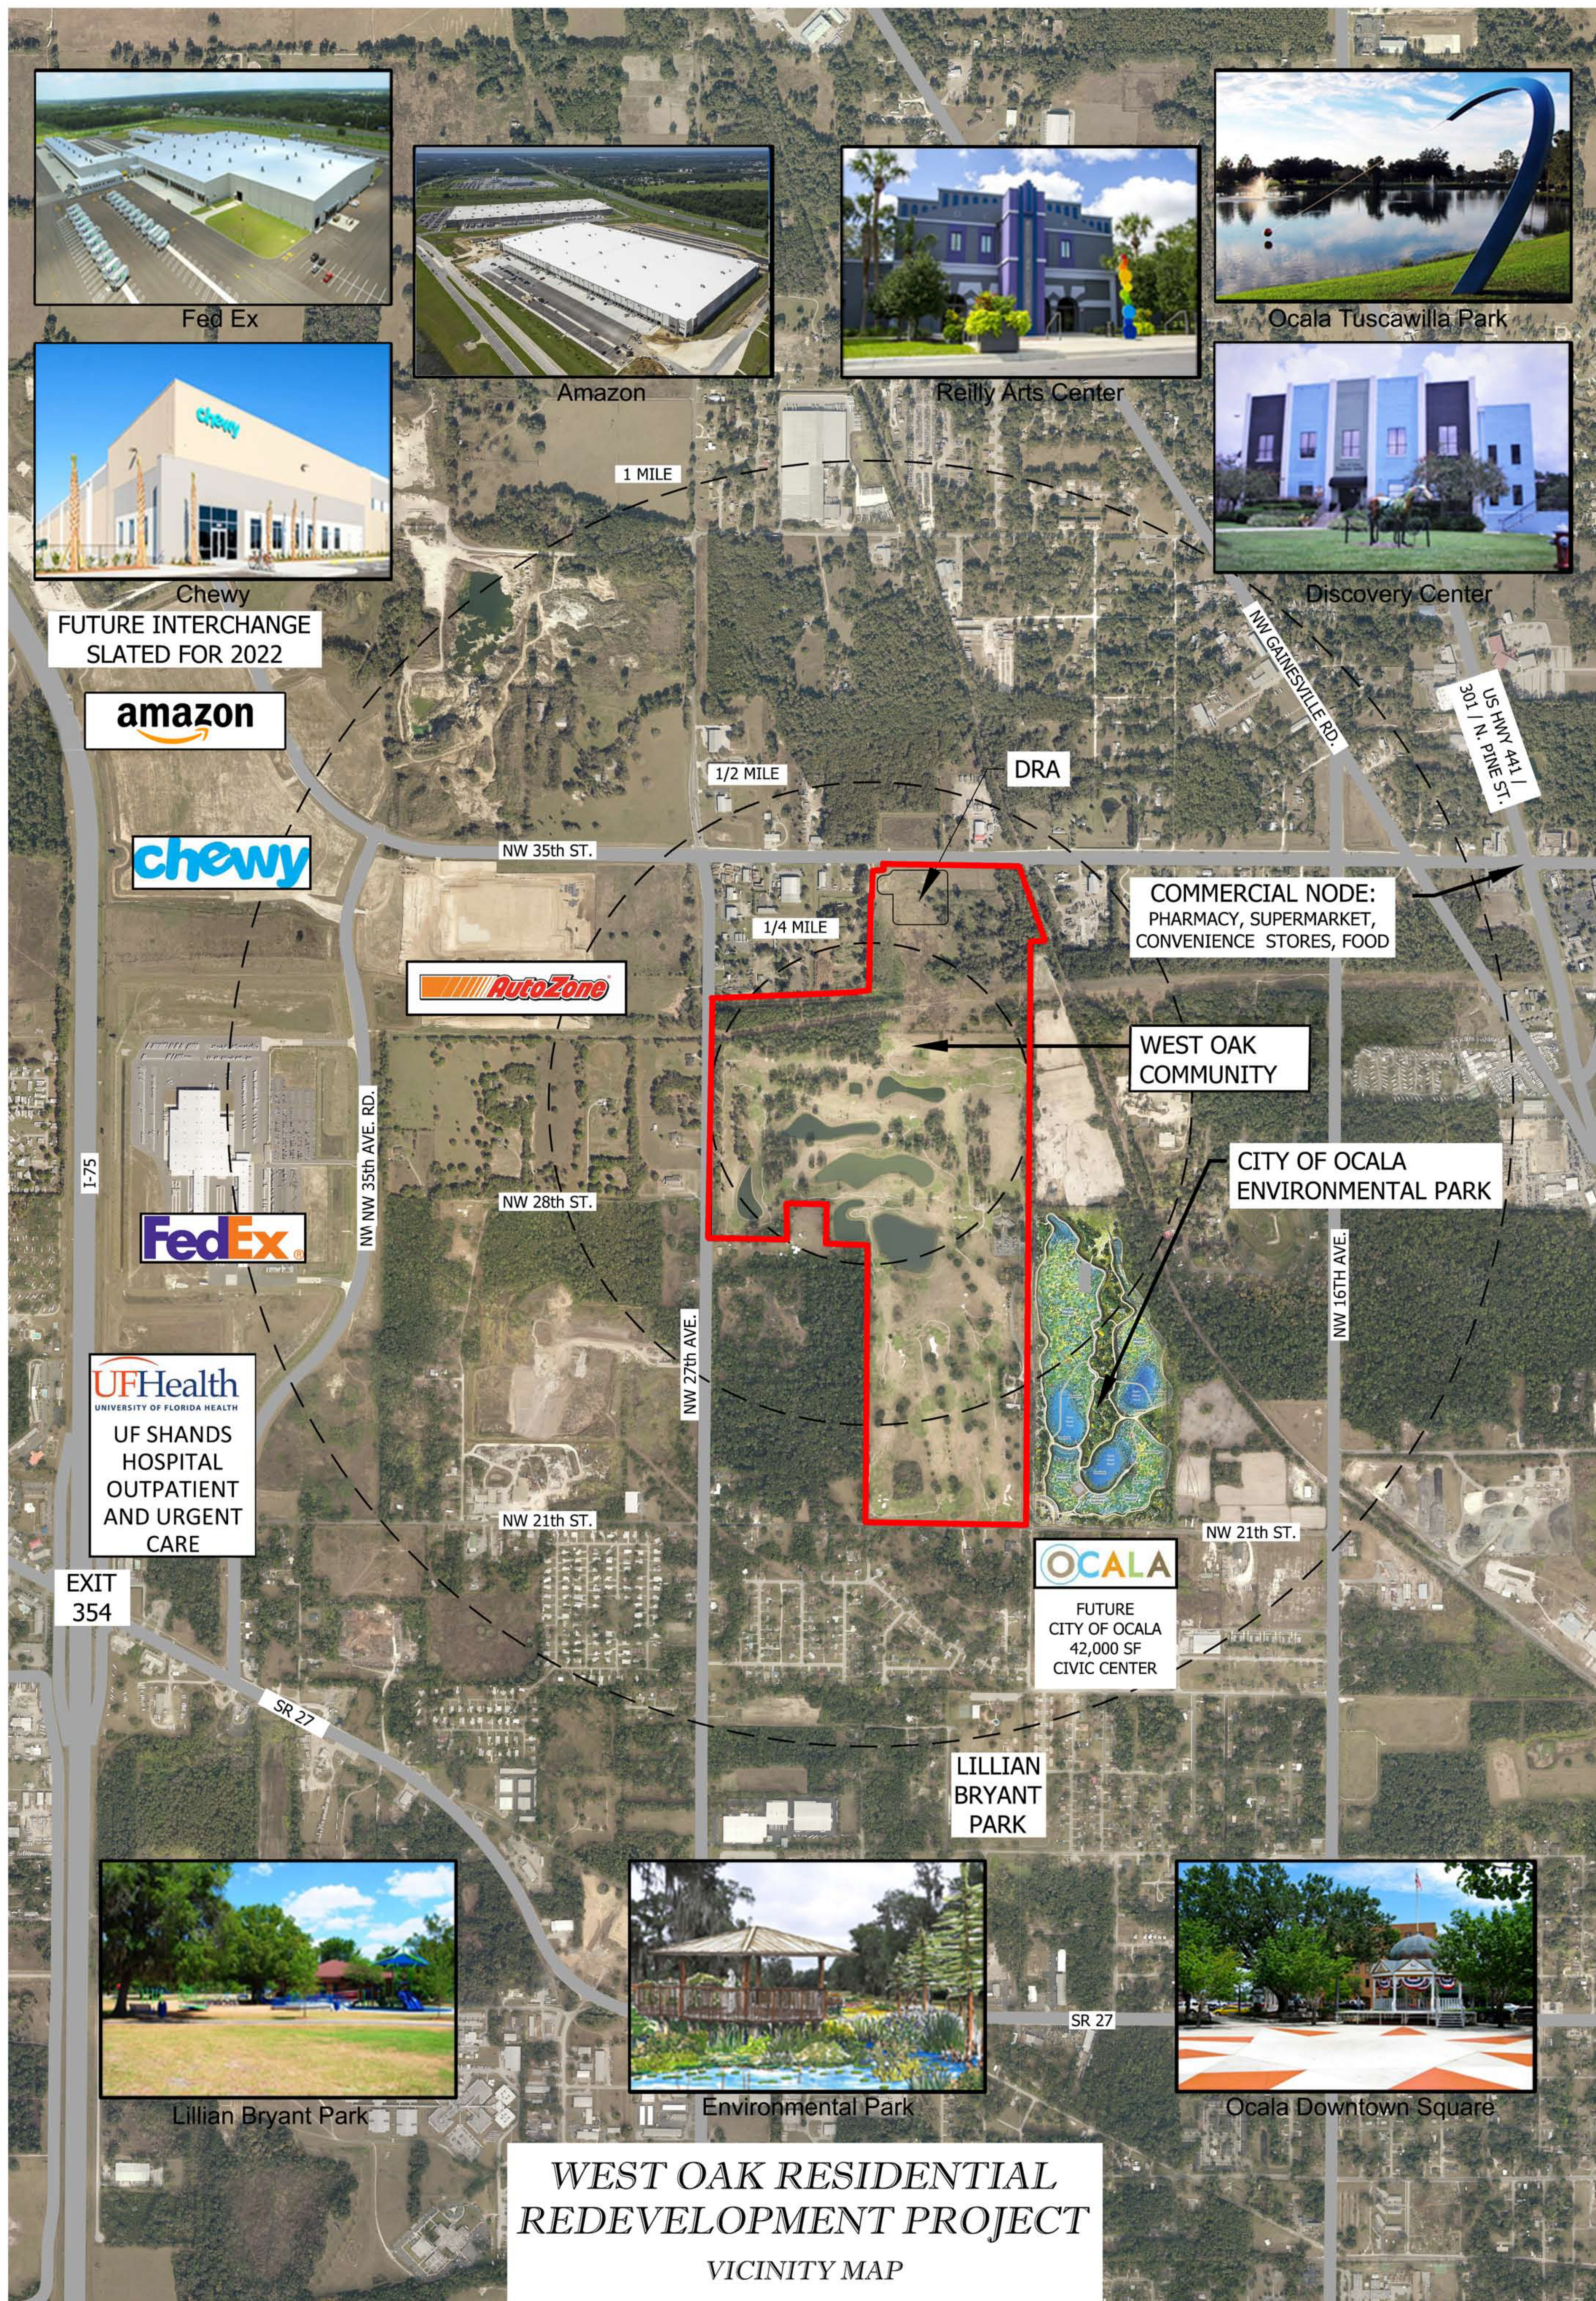

Tillman & Associates
ENGINEERING, LLC.


CIVIL ENGINEERING - PLANNING - LANDSCAPE ARCHITECTURE - ENVIRONMENTAL
1720 SE 16th Ave. Bldg 100, Ocala, FL 34471
Office: (352) 387-4540 Fax: (352) 387-4545
CERTIFICATE OF AUTHORIZATION #26756 07/11/2018

WEST OAK DEVELOPERS LLC

520 SE FT. KING STREET A4
OCALA FL 34471
352-209-8081



NORTH

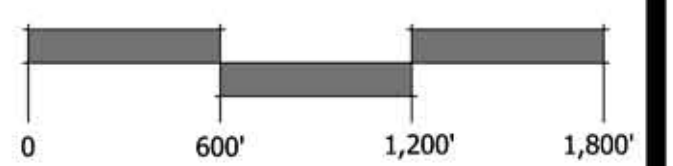

SCALE: 1"=600'